


Scale: 1/16"=1'-0"

Drawn By: JWG

| No. | Revision | Date |
|-----|----------|------|
| | | |
| | | |
| | | |
| | | |
| | | |
| | | |
| | | |
| | | |
| | | |

DRAWING TITLE:
WAREHOUSE FLOOR PLAN

725 SHEA ROAD NEWTON, NC
NANDINA PROPERTIES I, LLC

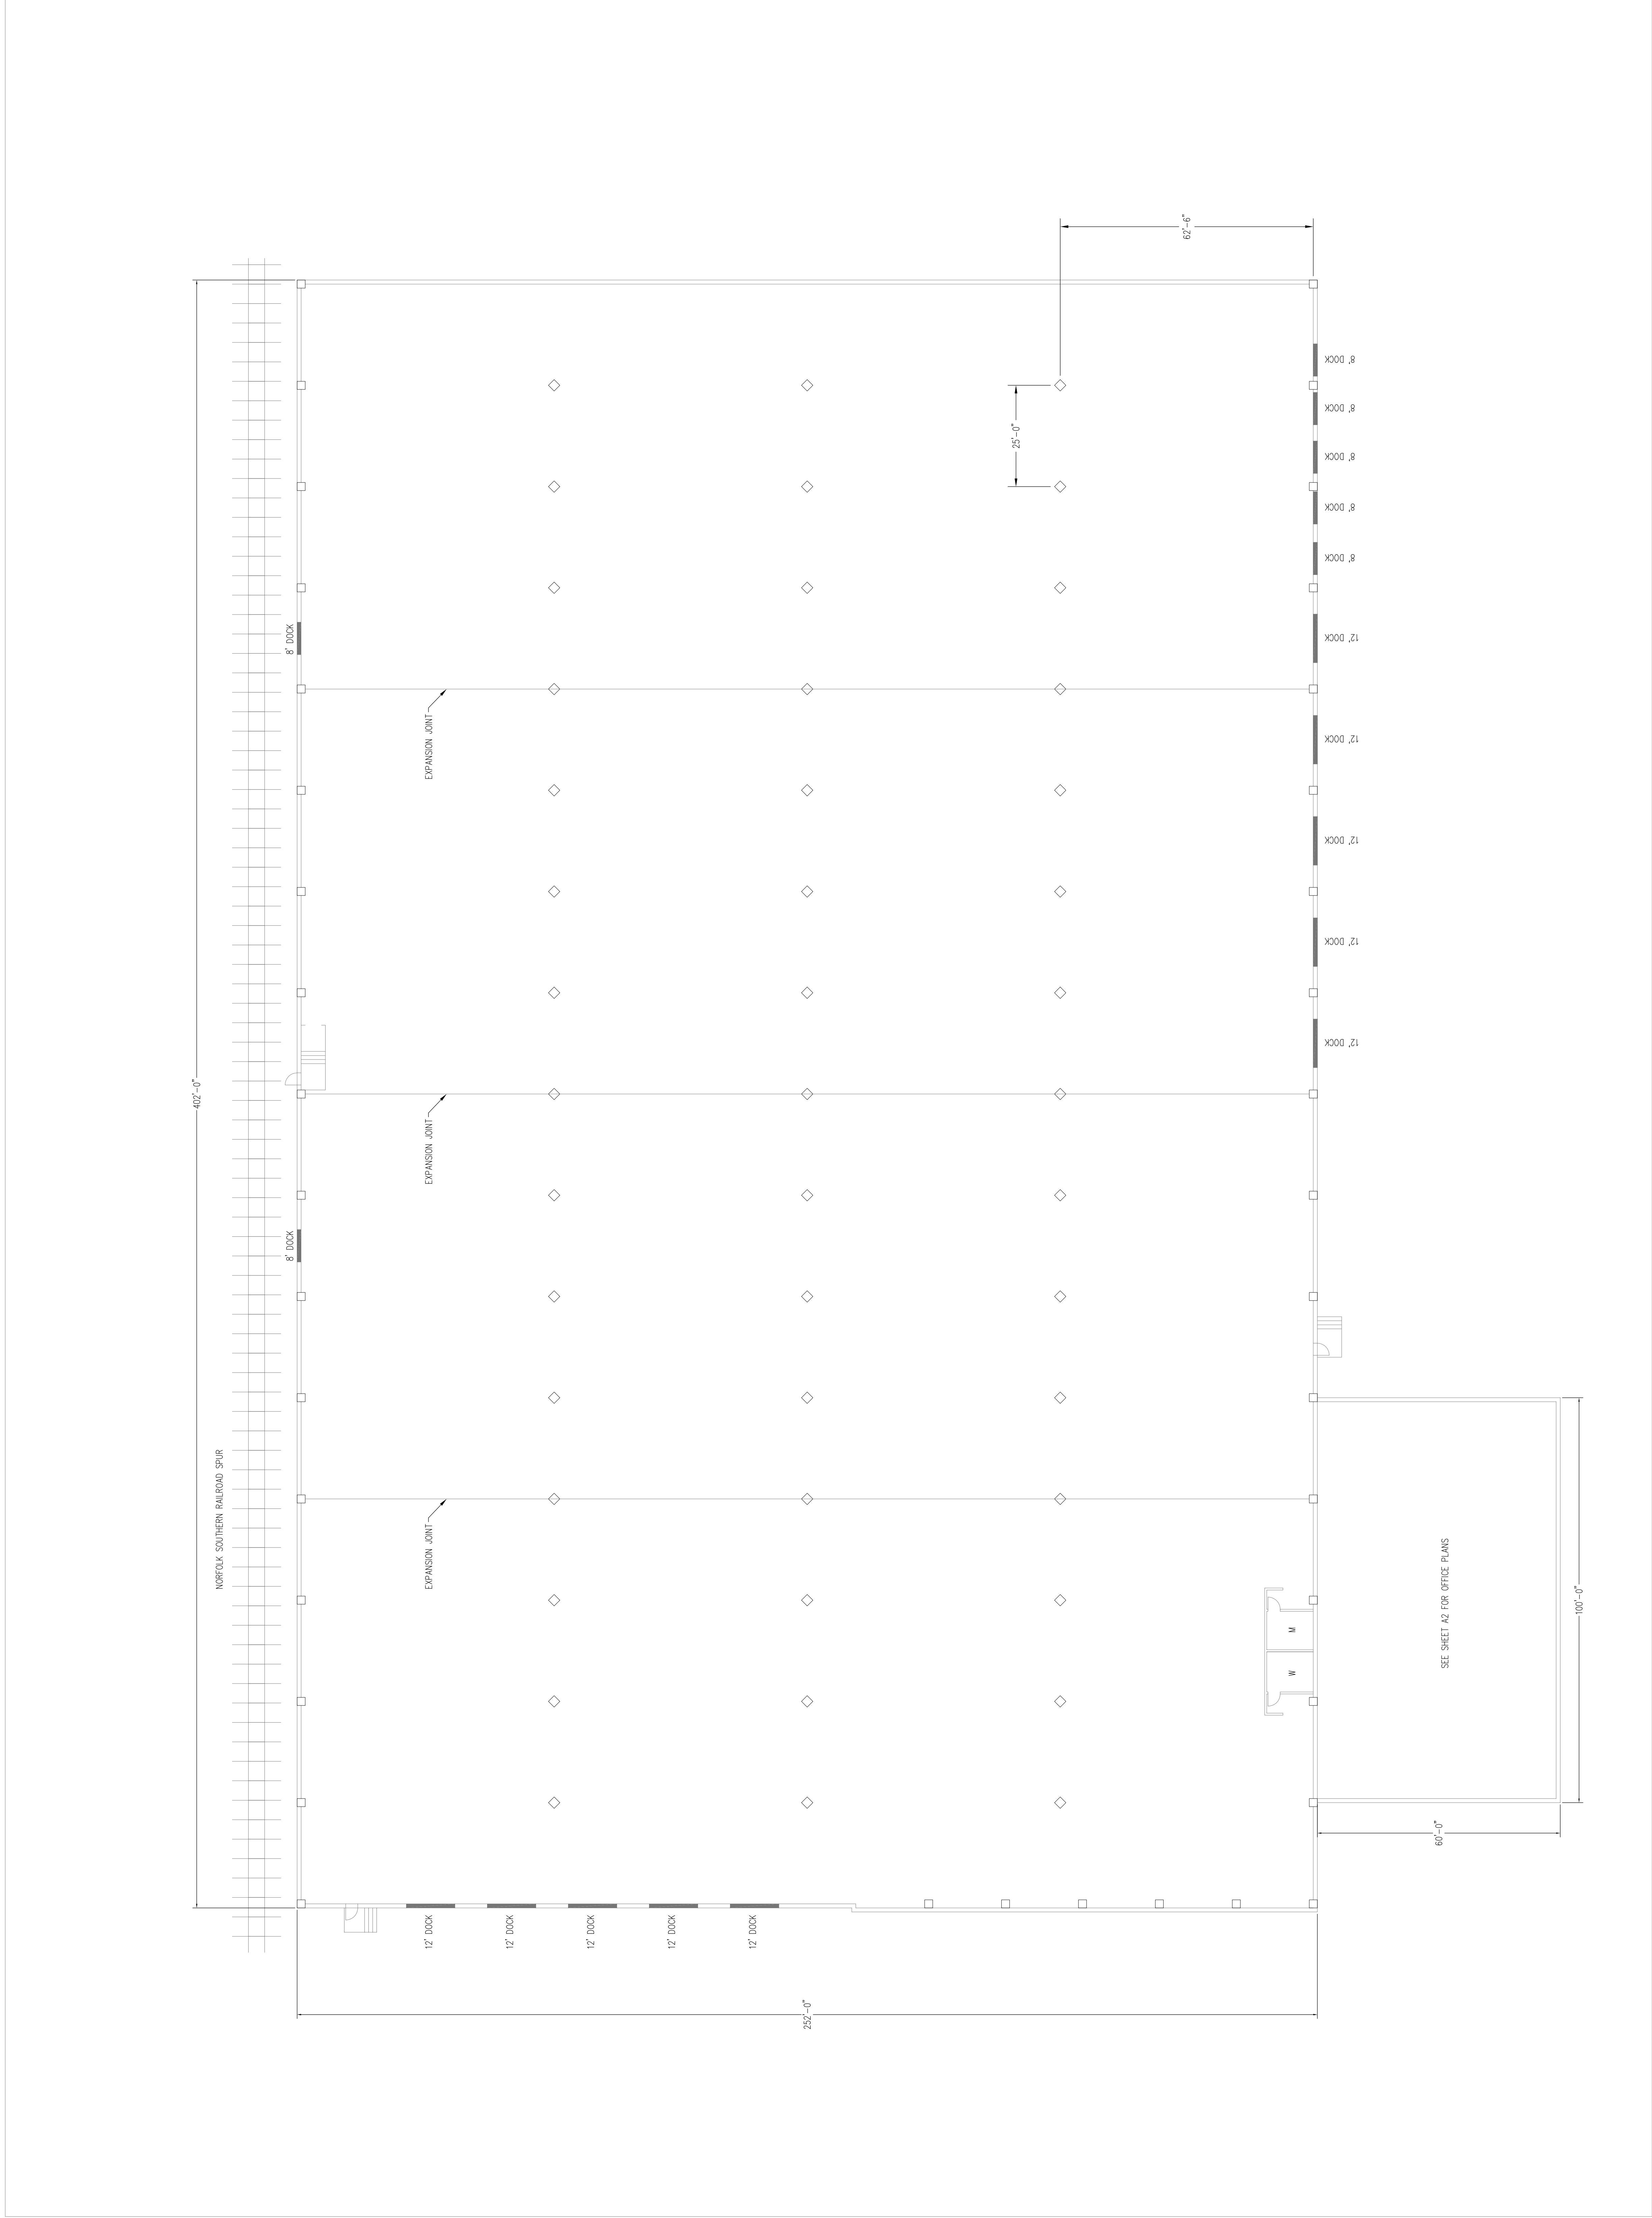

Scale: 1/8"=1'-0"

Drawn By: JWG

| No. | Revision | Date |
|-----|----------|------|
| | | |
| | | |
| | | |
| | | |
| | | |
| | | |
| | | |
| | | |
| | | |

DRAWING TITLE:
OFFICE FLOOR PLANS

NANDINA PROPERTIES I, LLC
725 SHEA ROAD NEWTON, NC

